


ESS LAKE Estates No. 5

Part of the East 1/2 of Section 6, T. 31 N., R. 4 E.,
Hillman Township, Montmorency County, Michigan

PLAT OF

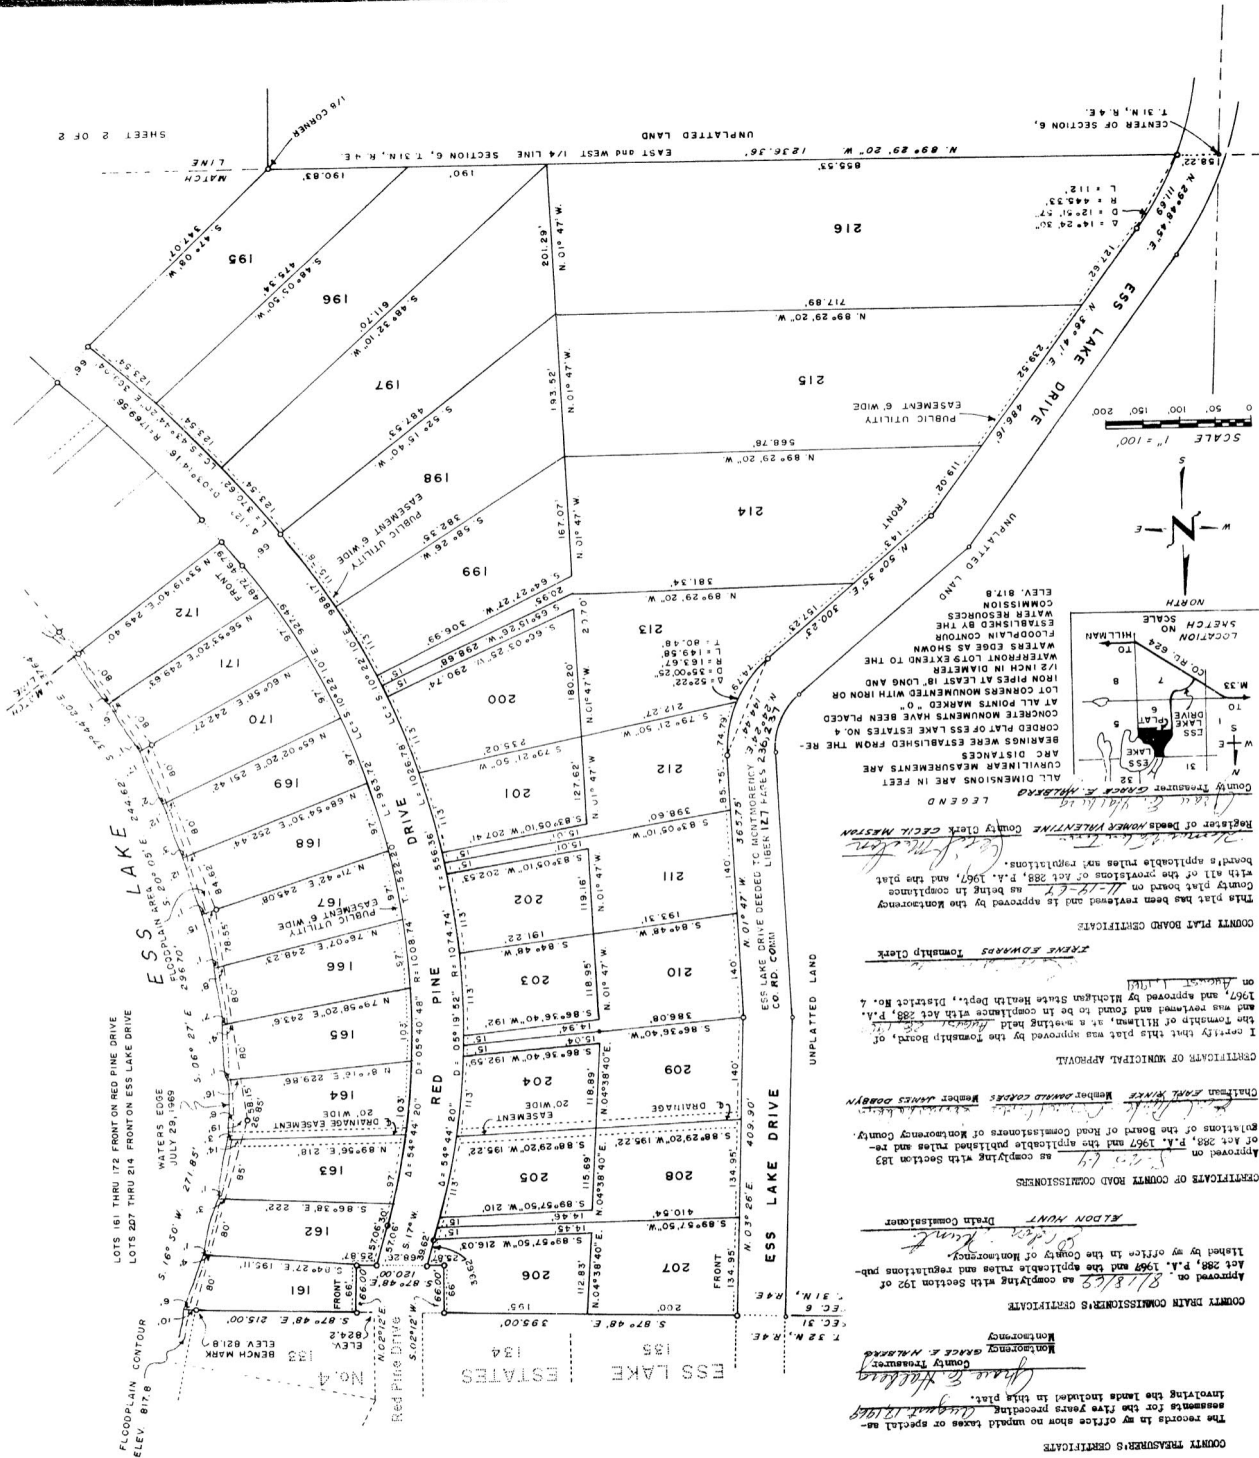

COUNTY TREASURER'S CERTIFICATE
The records in my office show no unpaid taxes or special assessments for the five years preceding August 14, 1968 involving the lands included in this plat.

Montmorency County Treasurer

Approved on 8/14/68 as complying with Section 192 of Act 288, P.A. 1967 and the applicable rules and regulations published by my office in the County of Montmorency.

Edon Hunt

CERTIFICATE OF COUNTY ROAD COMMISSIONERS


CERTIFICATE OF MUNICIPAL APPROVAL
I certify that this plat was approved by the Township Board, of 1967, and approved by Michigan State Health Dept., District No. 4 on August 1, 1968.

Township Clerk

COUNTY PLAT BOARD CERTIFICATE
This plat has been reviewed and is approved by the Montmorency County plat board on 8-14-68, as being in compliance with all of the provisions of Act 288, P.A. 1967, and the plat board's applicable rules and regulations.

Register of Deeds Homer Valentine

LEGEND
ALL DIMENSIONS ARE IN FEET
CURVE LINEAR MEASUREMENTS ARE
BEARINGS WERE ESTABLISHED FROM THE RE-
CORDED PLAT OF ESS LAKE ESTATES NO. 4
AT ALL POINTS MARKED "O"
LOT CORNERS MONUMENTED WITH IRON OR
WATERFRONT LOT EXTENDING TO THE
WATERS EDGE AS SHOWN
FLOODPLAIN CONTOUR
ESTABLISHED BY THE
COMMISSION
WATER RESOURCES
ELEV. 817.8

51402